


Alton S. Lee and  
David A. Lee · Architects  
6600 NW 110th Street  
Oklahoma City, OK 73162-4721  
405.822.4347 FAX: 405.728.4447

**PROPOSED BOAT SHELTER**  
**BAIR ISLAND AQUATIC CENTER**  
REDWOOD CITY  
1450 MAPLE STREET


**EXTERIOR ELEVATIONS**

Date 21FEB07  
Scale AS NOTED  
Drawn DAL  
Job 07010  
Sheet  
**A2**  
Of Sheets

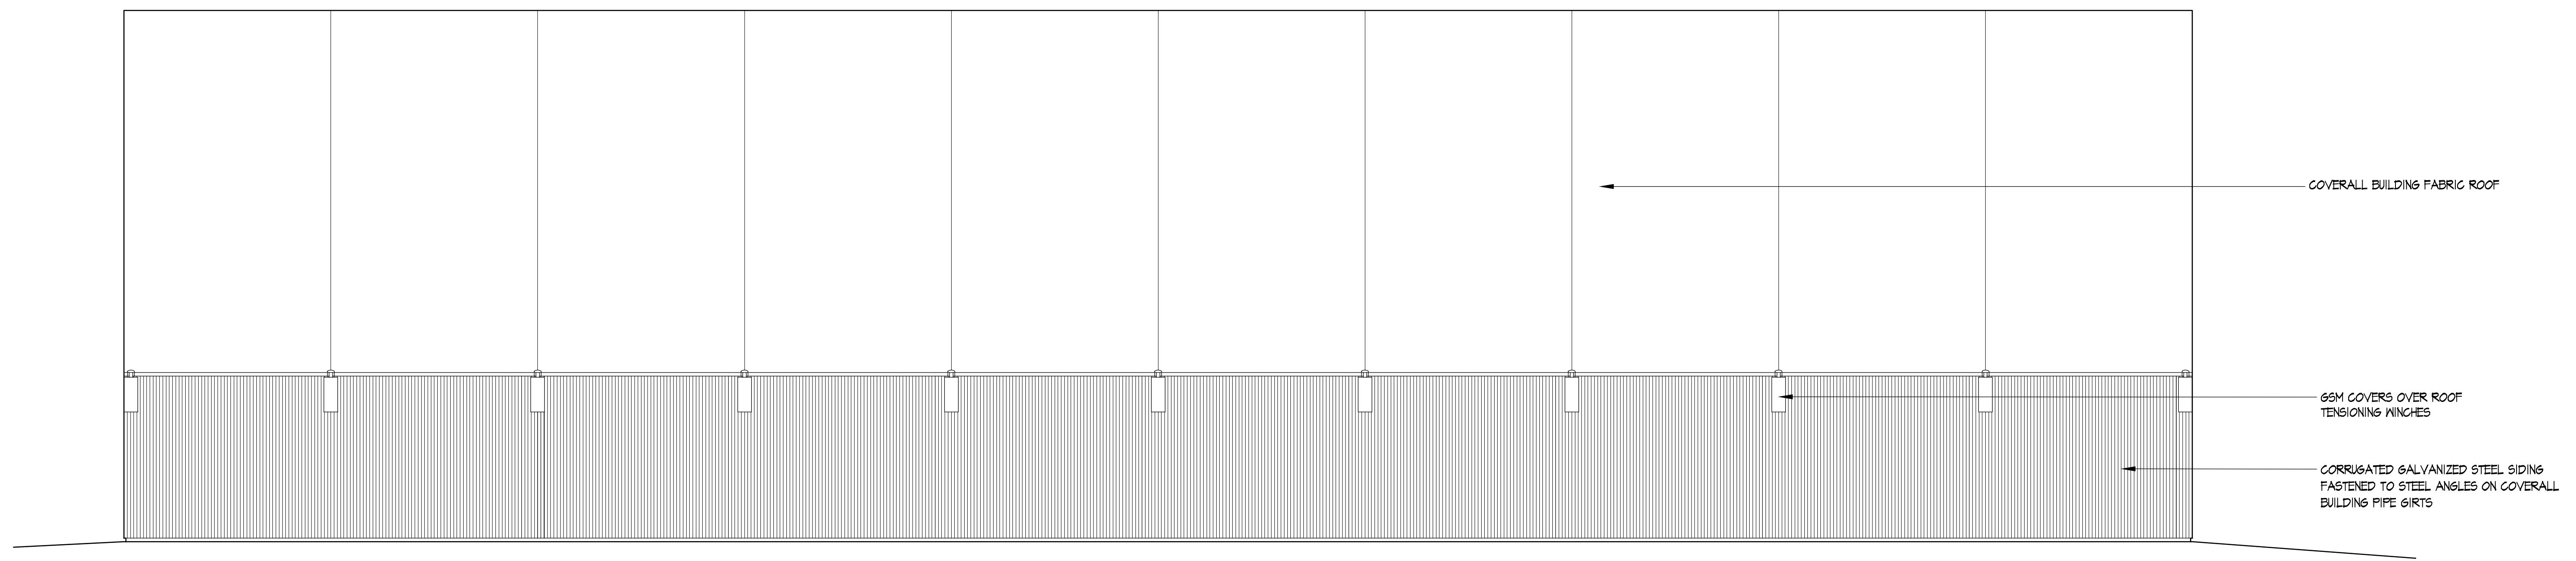

**SOUTH ELEVATION** (NORTH ELEVATION SIMILAR)

SCALE: 1/4" = 1'-0"

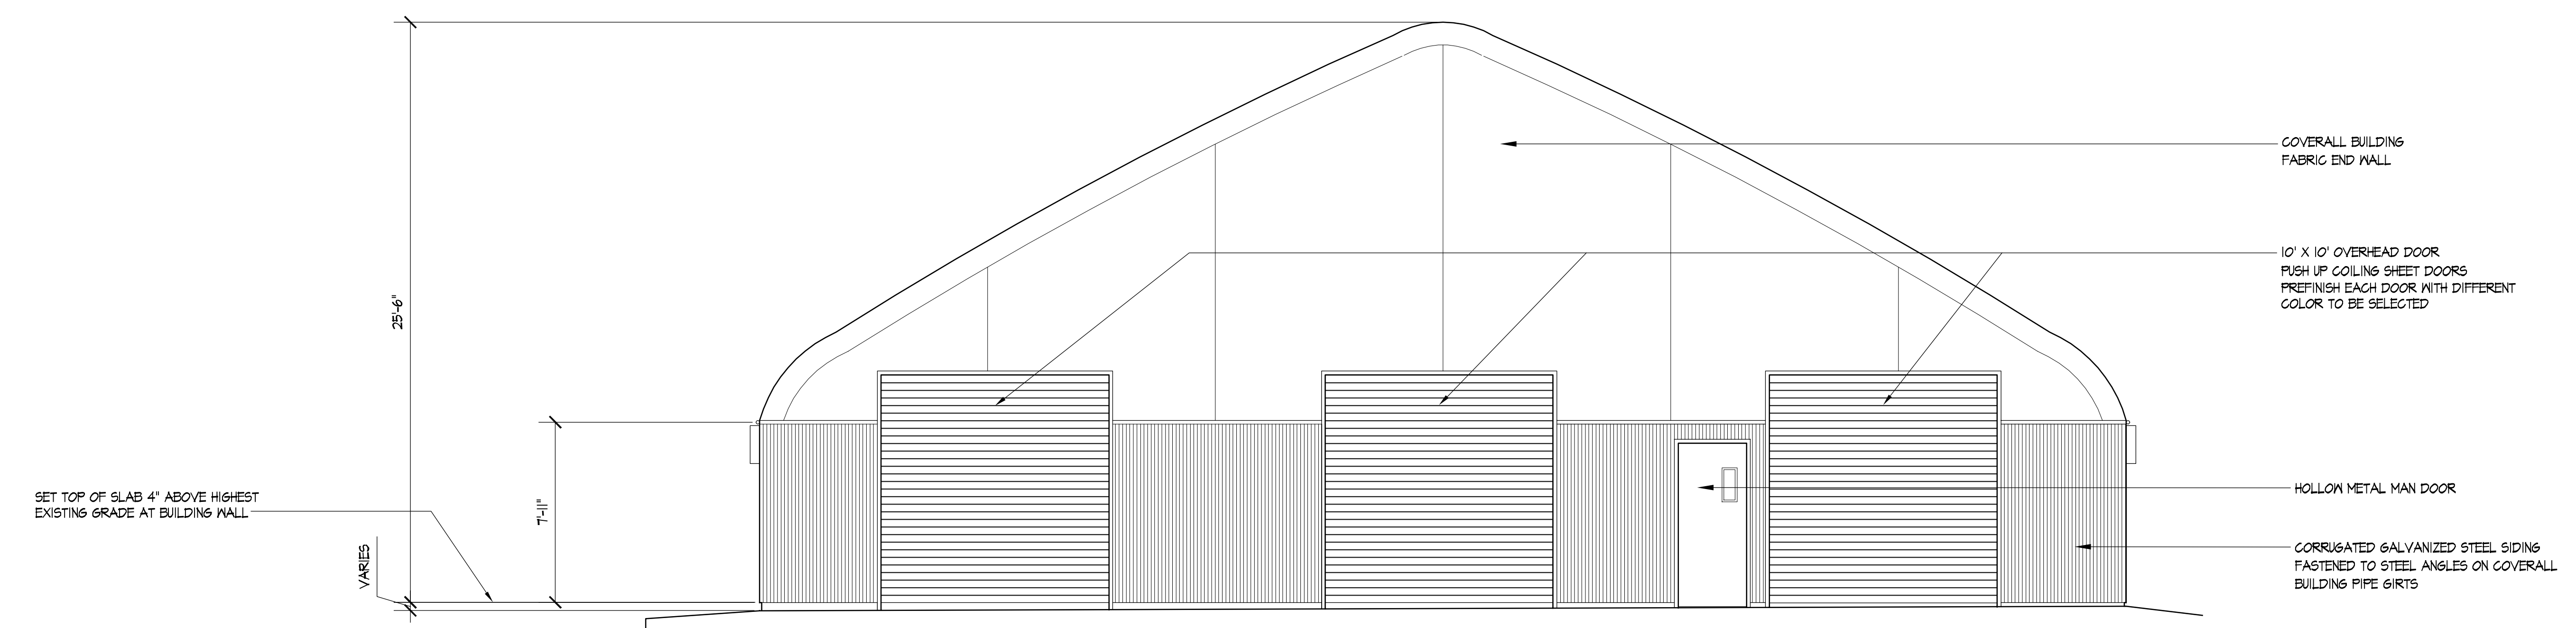

**WEST ELEVATION** (EAST ELEVATION SIMILAR)

SCALE: 1/4" = 1'-0"